

ACTION SURVEYS
 4683 JONES AVENUE
 RIVERSIDE, CA 92505
 (909) 689-8446
 (909) 689-6816 FAX

GABRIEL D. YBARRA L.S. 4343
 DATE: JULY 1998
 SCALE: 1" = 50'

TRACT No. 27171
 CITY OF RIVERSIDE

CENTERLINE TIES
 MOUNT VERNON AVENUE
 AND WATKINS DRIVE

SHEET 1 OF 2 SHEETS


WATKINS



- MONUMENT- FD. R.R. SPIKE, FLUSH, UNLESS OTHERWISE NOTED.
- TIE- SET RAMSET NAIL IN CURB.
- △ TIE- SET P.K. NAIL & TIN IN A.C. BERM.

- ✕ FD. Ramset Nail on T/C
- FD. "C" Nail on T/C

- FD. LD. & TK. on T/C
- Set LD. & TK. on T/C

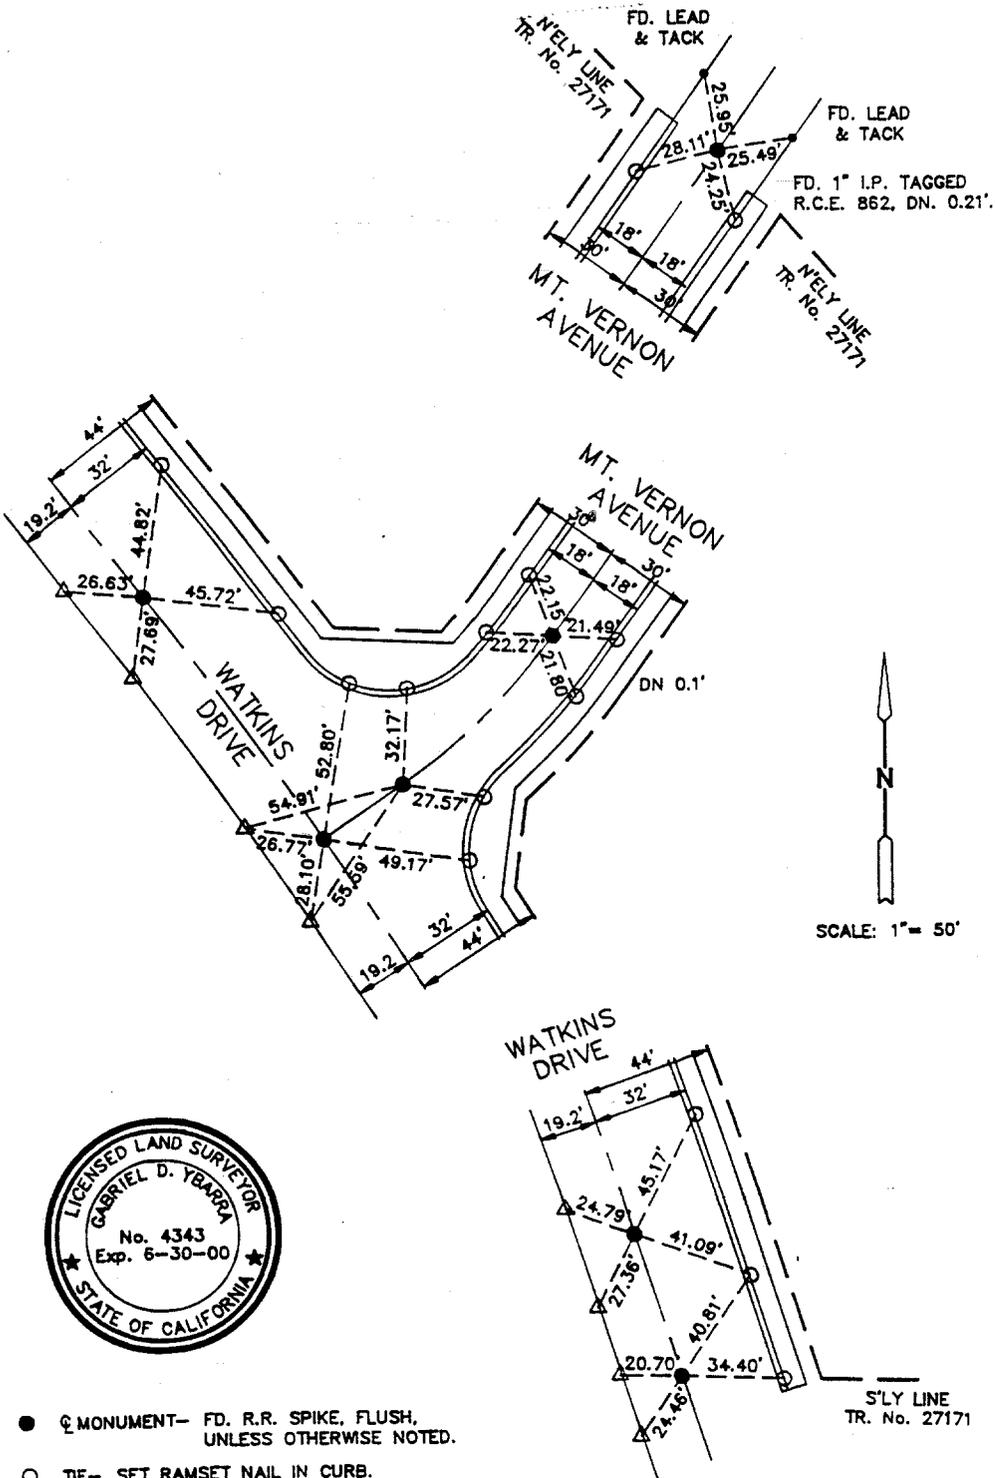

Scale:
 Date:
 Drawn by:
 W.O.:
 F.B.:

OFFICIAL TIE PLAT
CITY OF RIVERSIDE

These ties are for the purpose of perpetuating the found monumentation. No claim is made as to the relationship of the points or lines shown hereon to true boundary locations.

Sheet 1 of 1
 File No.:

Street: **WATKINS DR.**
8633 TIE
 X-Street: **MT. VERNON AVE**
 OFFICIAL USE ONLY